



EXISTING TYPICAL SECTION GREGG-MANOR ROAD

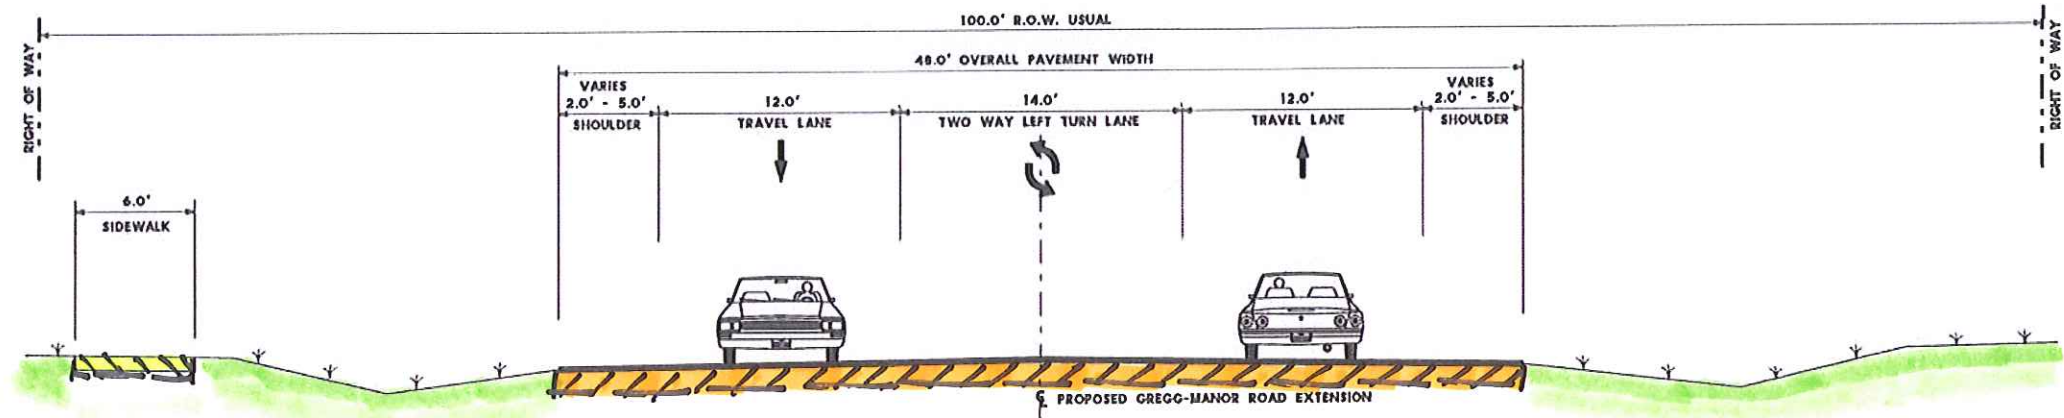

PROPOSED TYPICAL SECTION GREGG-MANOR ROAD
GREGG-MANOR ROAD EXTENSION

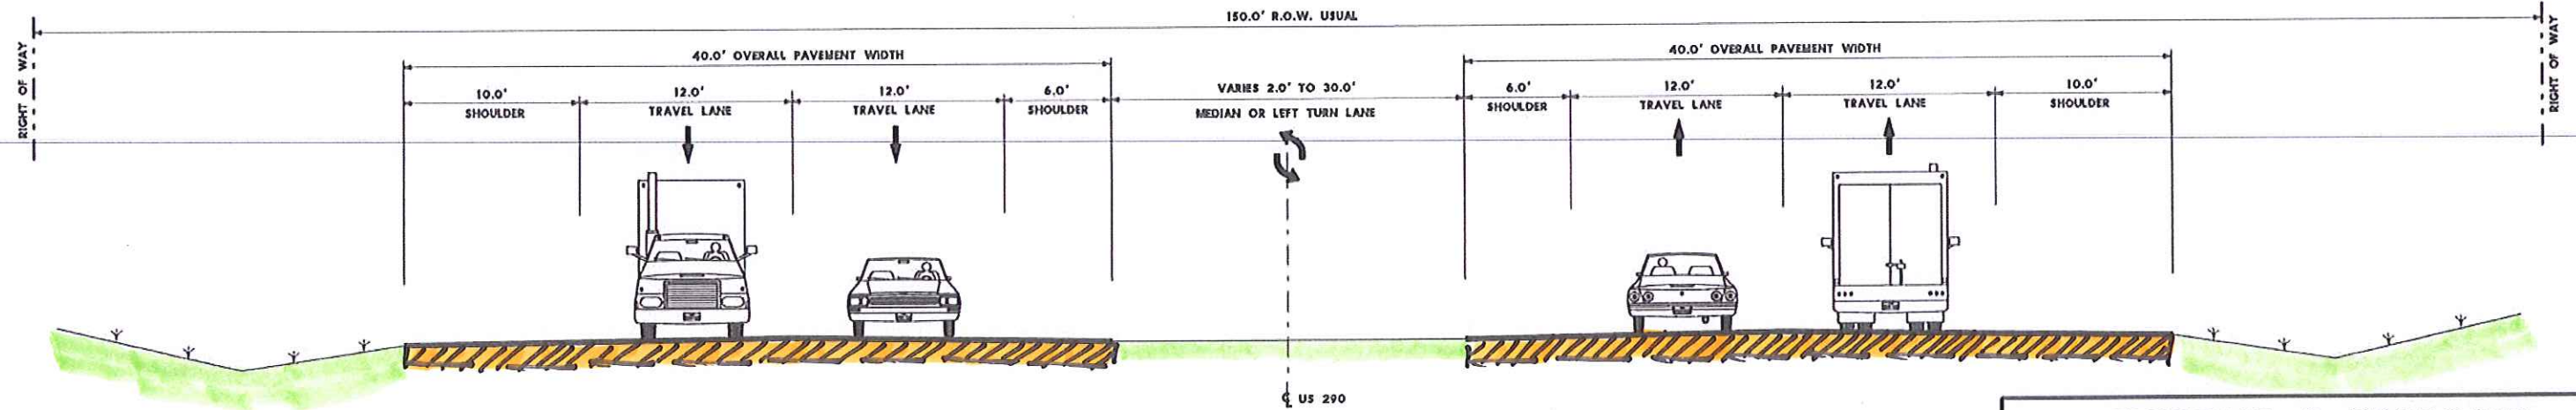

EXISTING / PROPOSED TYPICAL SECTION: US 290
MEDIAN IMPROVEMENTS AT INTERSECTIONS

**EXISTING & PROPOSED
TYPICAL SECTIONS**
 GREGG-MANOR ROAD: FROM HILL LANE TO US 290
 CSJ: 0914-04-270
 US 290: FROM RIATA TRAIL TO LEXINGTON AVE.
 CSJ: 0114-02-096
 TRAVIS COUNTY
 FIGURE 2

NOT TO SCALE