
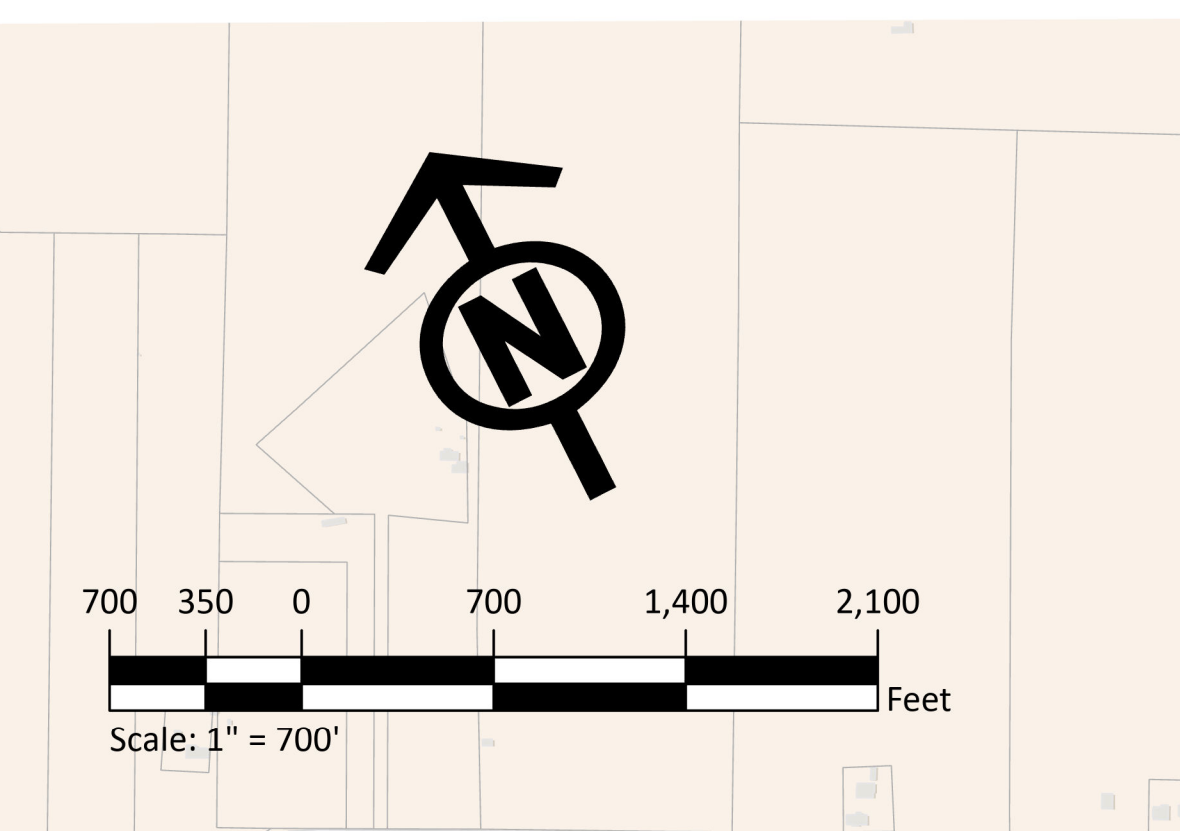
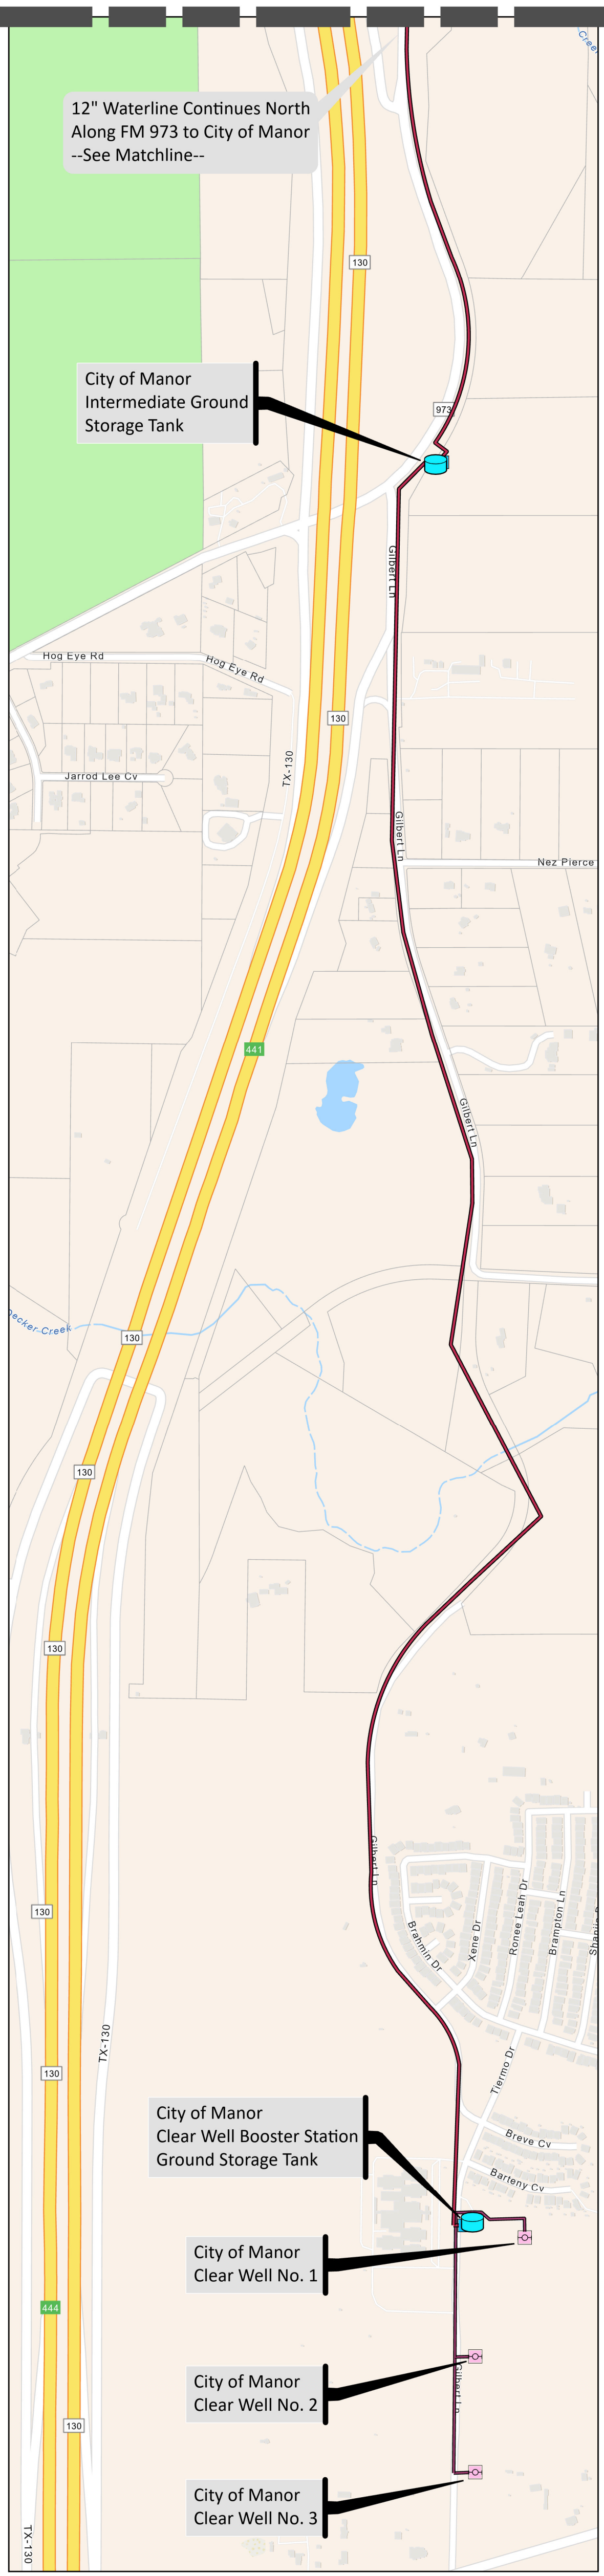


Map Created By:

GBA

Legend

- 6" Transmission Main
- 8" Transmission Main
- 12" Transmission Main
- 16" Transmission Main
- 4" Distribution Main
- 6" Distribution Main
- 8" Distribution Main
- 10" Distribution Main
- 12" Distribution Main
- 16" Distribution Main
- Private
- City of Austin Water Main
- CCWSC Water Main
- MUD Water Main
- Ground Storage Tank
- Elevated Storage Tank
- Booster Station
- Sample Station
- Fire Hydrant
- Air Release Valve
- Pressure Reducing Valve
- Isolation Zone Valve
- System Valve
- Wholesale Water Supply
- City Limits

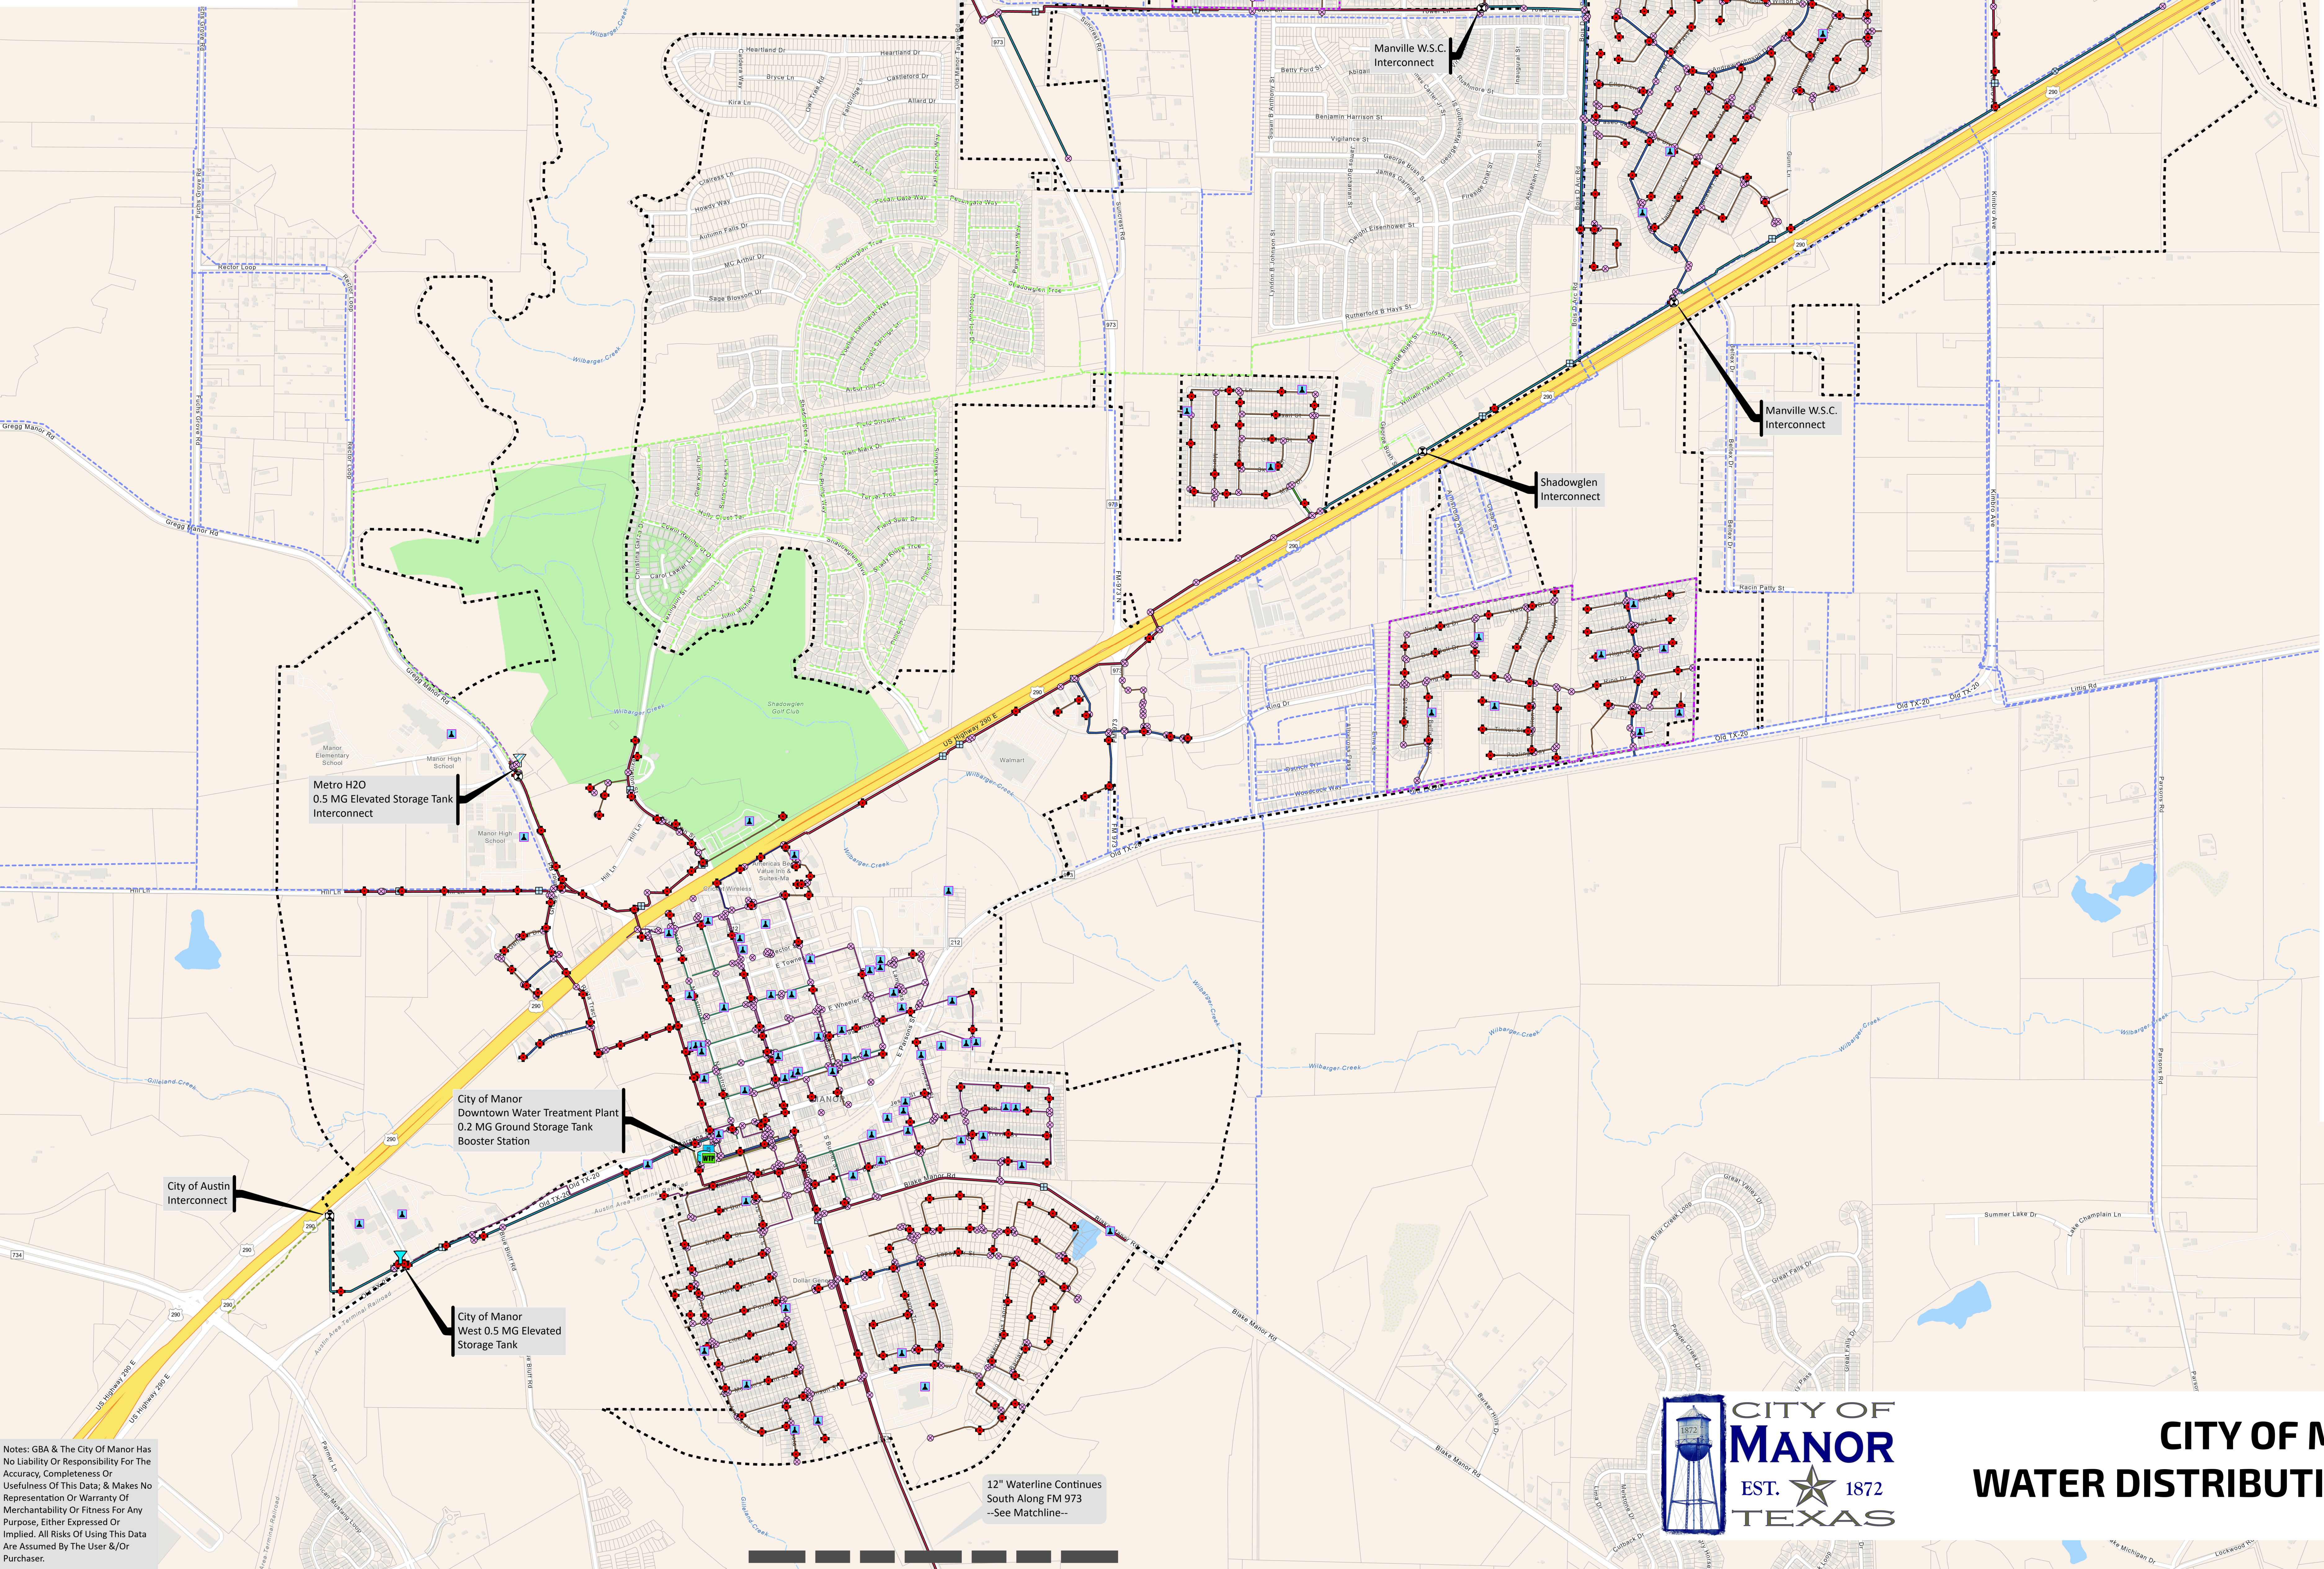

Notes: GBA & The City Of Manor Has No Liability Or Responsibility For The Accuracy, Completeness Or Usefulness Of This Data. & Makes No Representation Or Warranty Of Merchantability Or Fitness For Any Purpose, Either Expressed Or Implied. All Risks Of Using This Data Are Assumed By The User &/Or Purchaser.



CITY OF MANOR WATER DISTRIBUTION SYSTEM MAP

Last Updated: 10/18/2023